


PROPOSED BUILDING SECTIONS

DIALA SABBAH



PROPOSED NORTH-SOUTH BUILDING SECTION

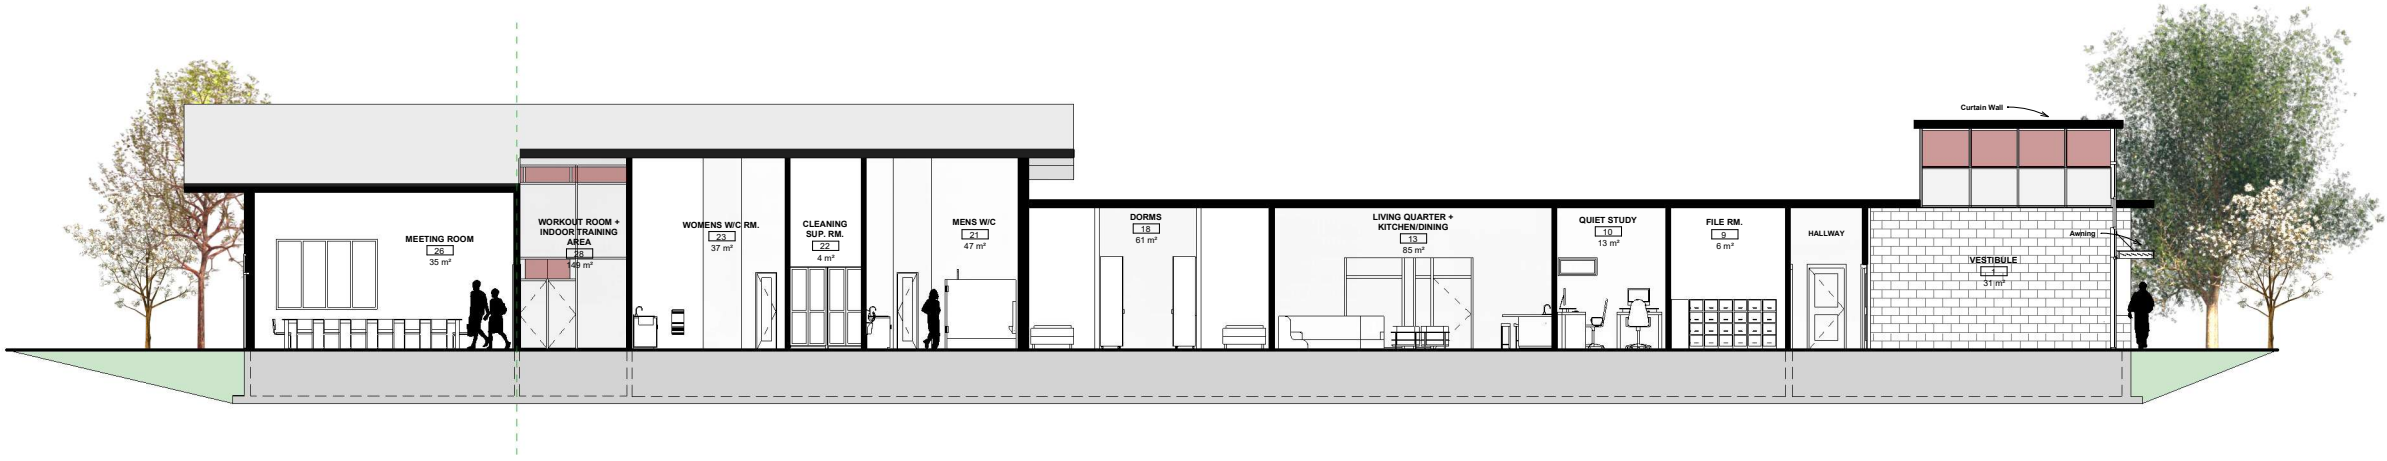

PROPOSED EAST-WEST BUILDING SECTION