




# EAST & WEST ELEVATIONS

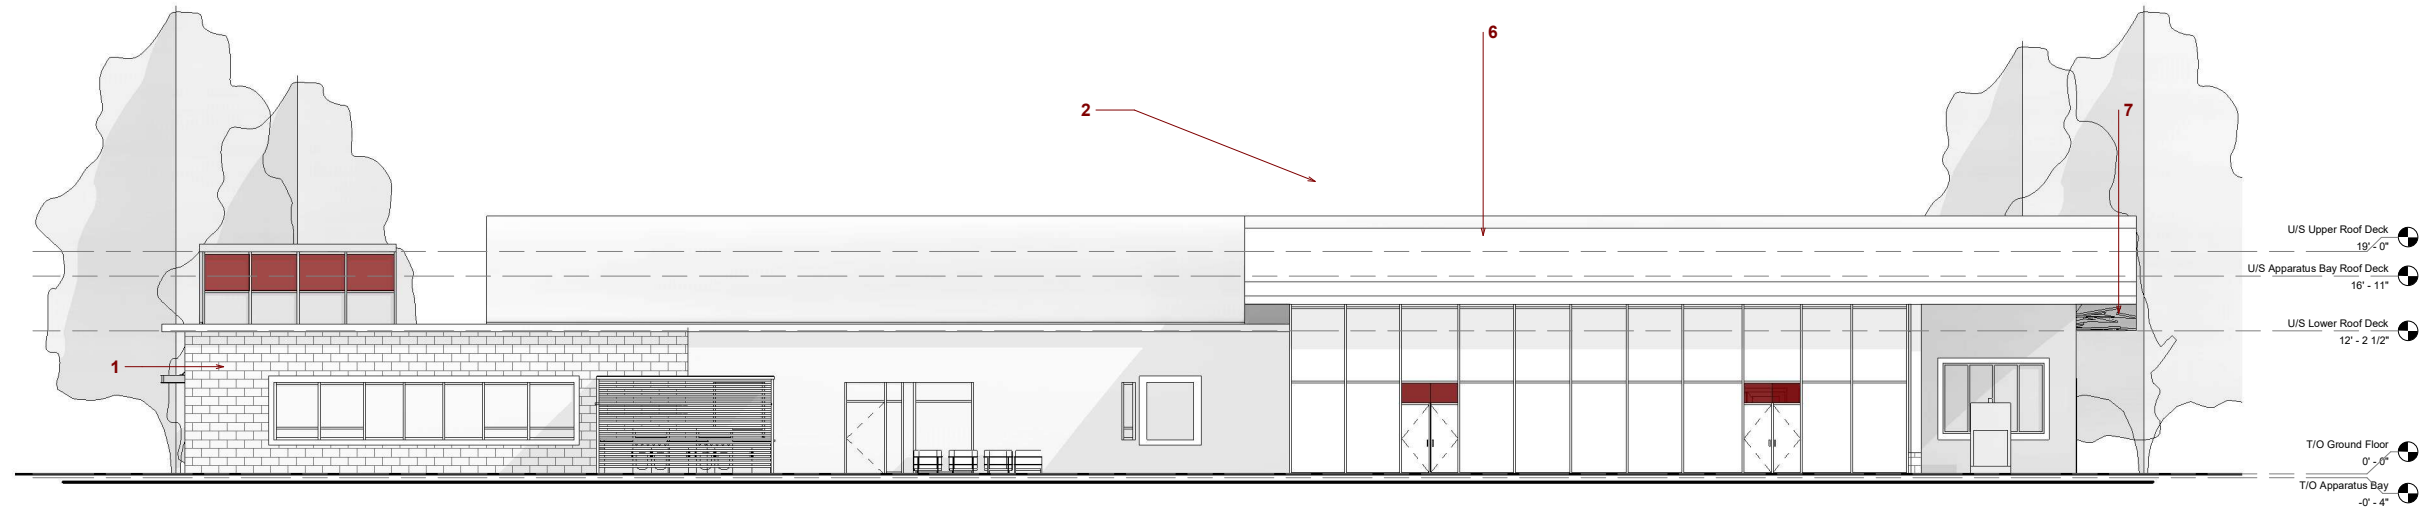


PROPOSED WEST ELEVATION

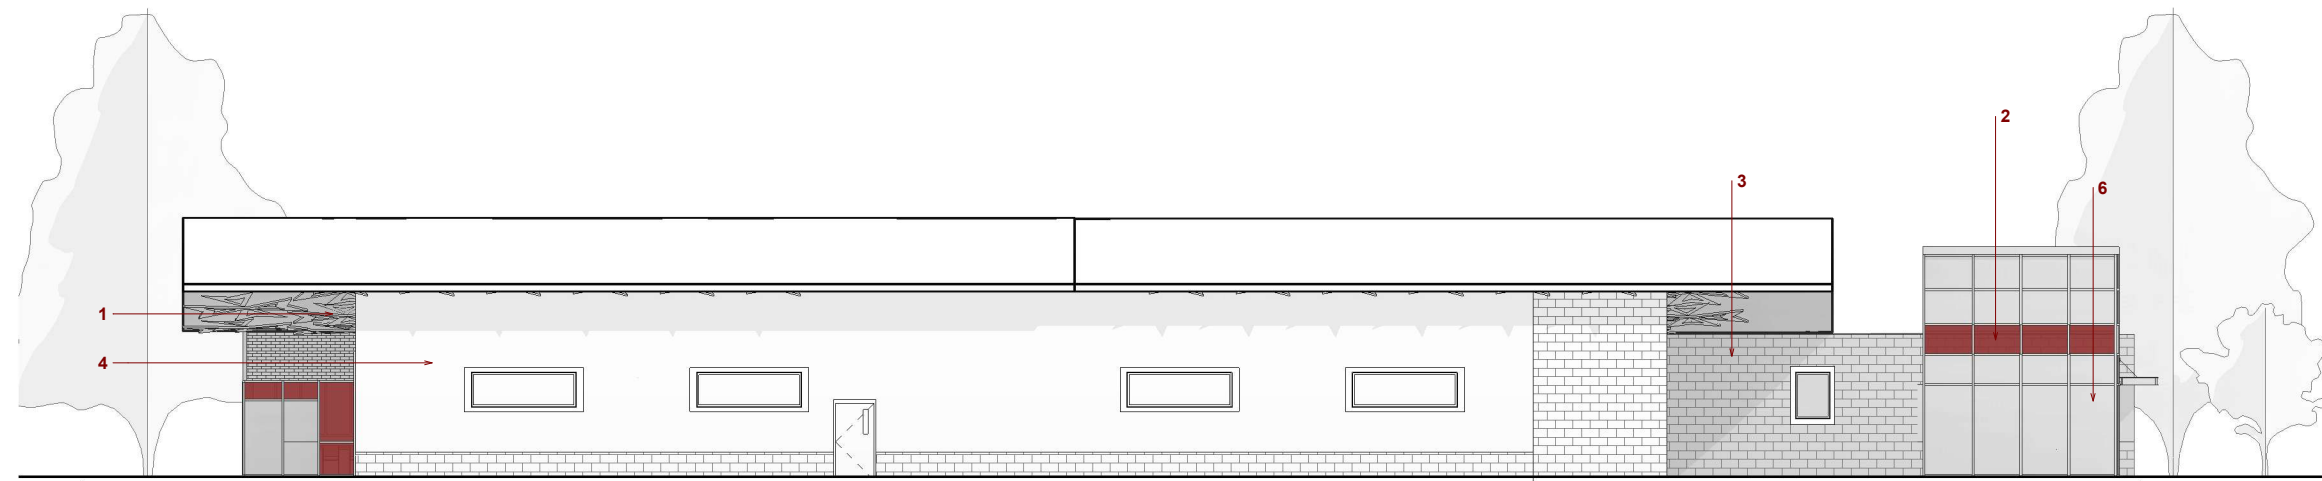


PROPOSED EAST ELEVATION

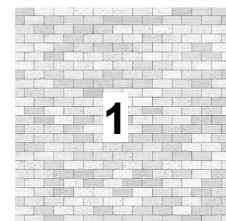


WHITE BRICK

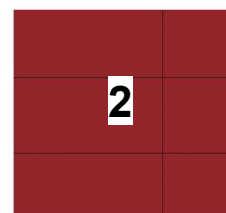

RED METAL PANEL

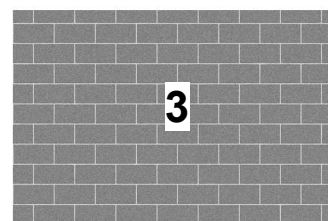

CONCRETE BLOCKS

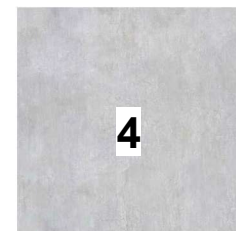

CEMBRIT METRO



PRODEMA PANELING



CURTAIN WALL



STRUCTURAL EXPOSED STUDS