
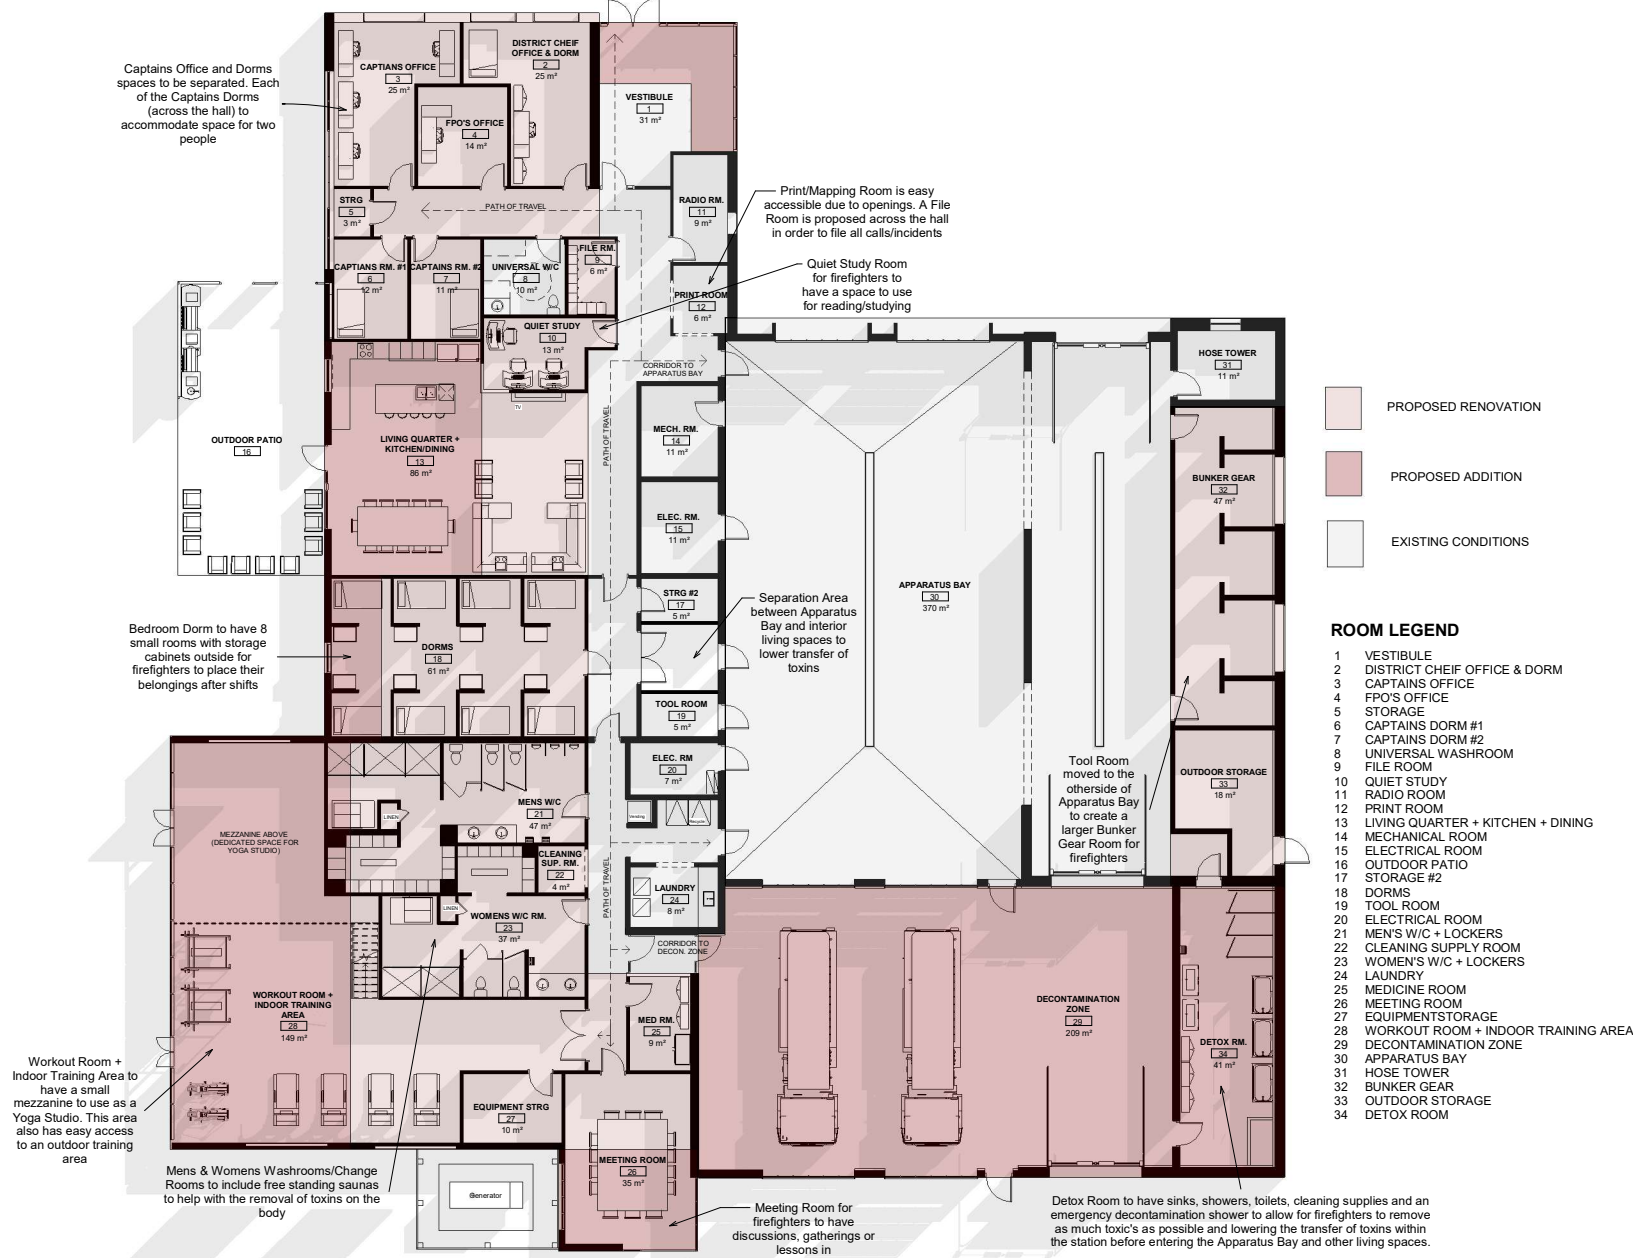


# PROPOSED FLOOR PLAN

PROPOSAL BY DIALA SABBAH

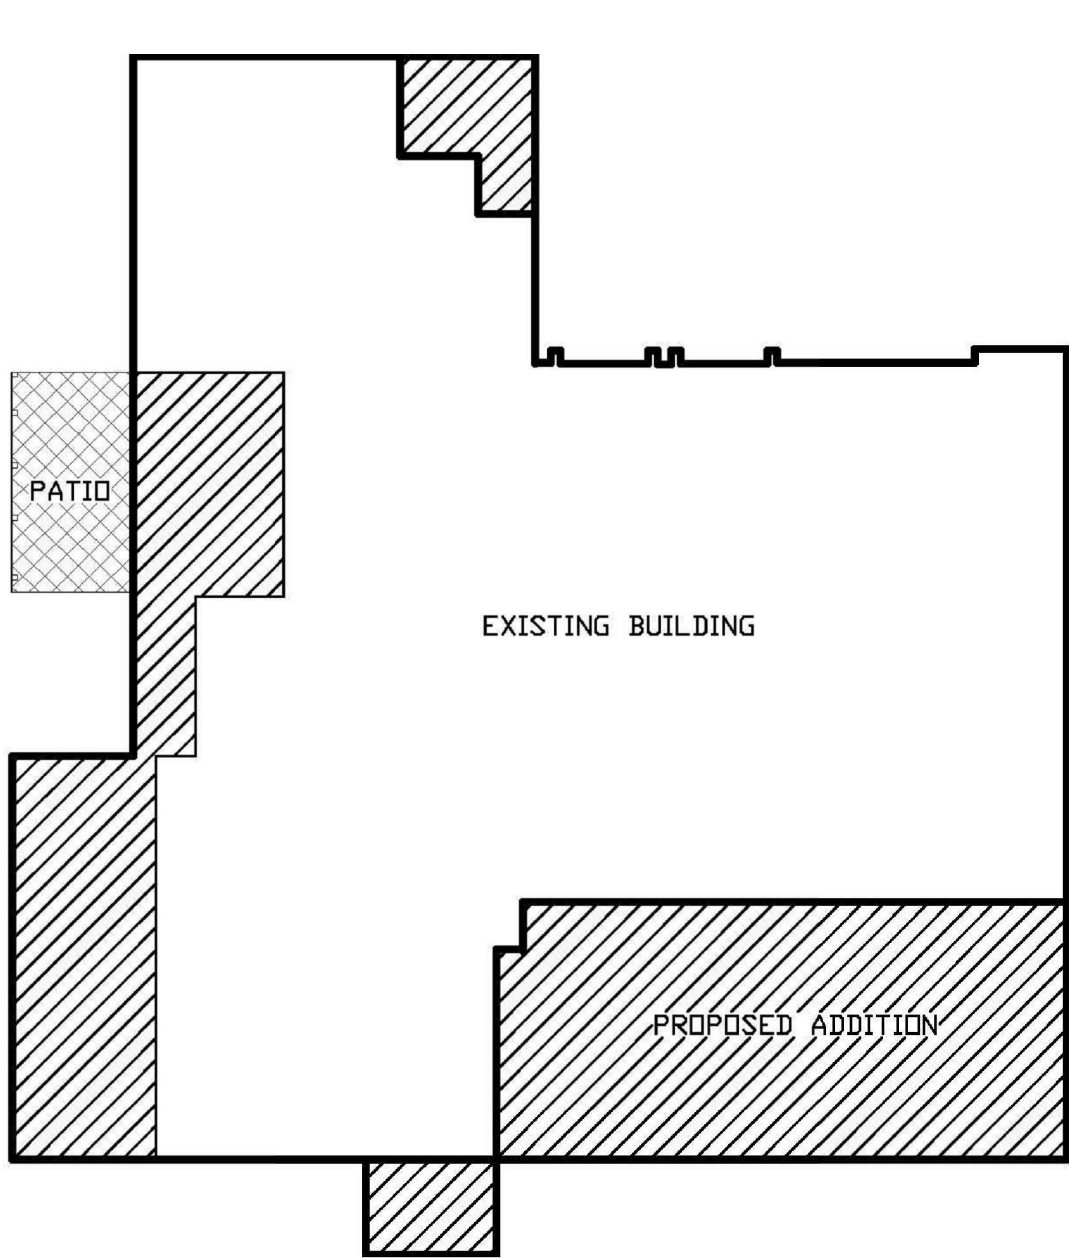

EXISTING VS PROPOSED BUILDING PLAN

PROPOSED FLOOR PLAN