

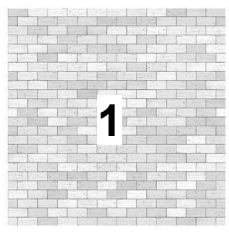



NORTH & SOUTH ELEVATIONS

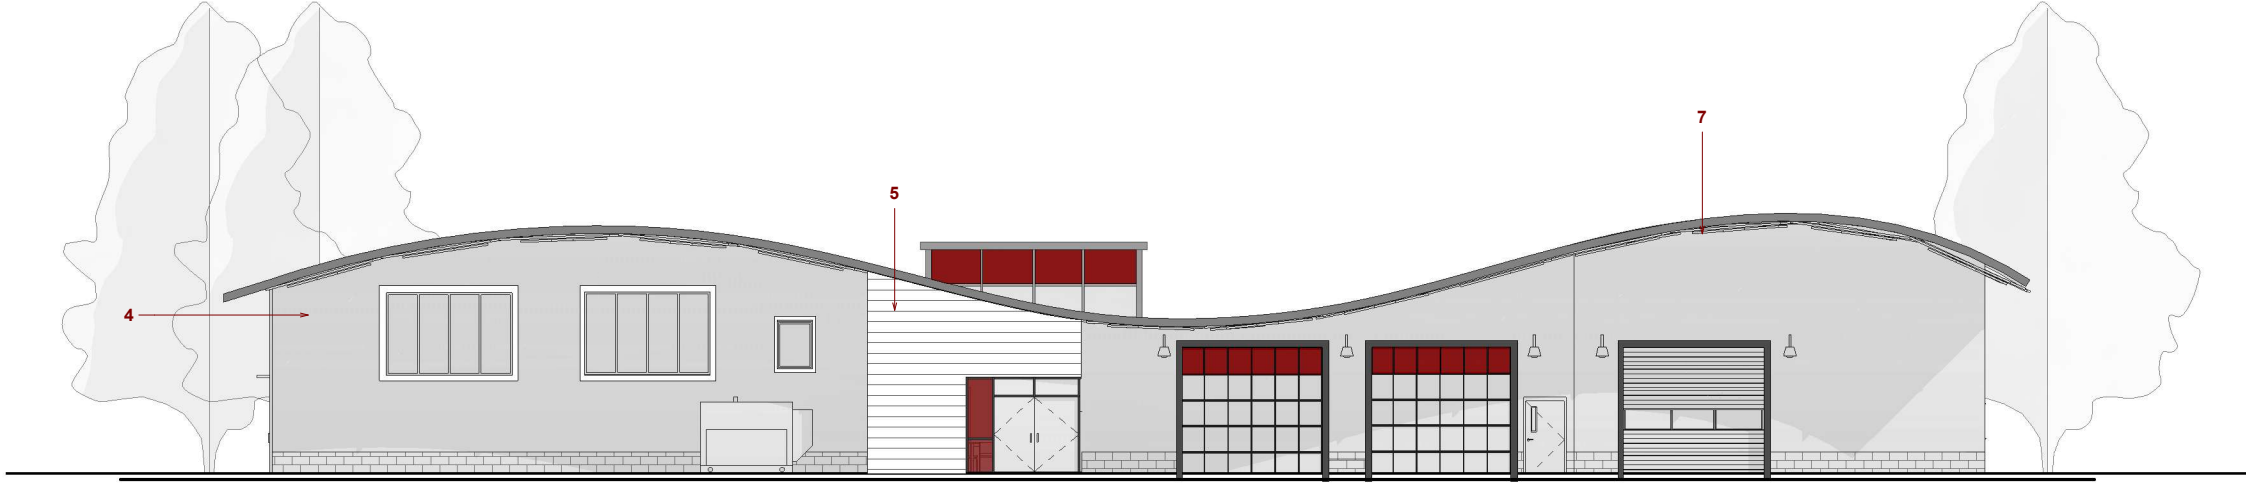


WHITE BRICK

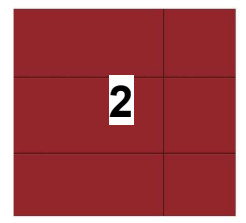


RED METAL PANEL

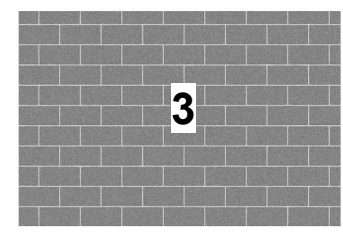

CONCRETE BLOCKS

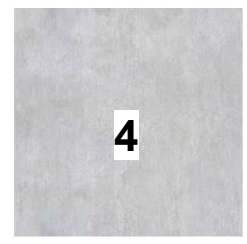

CEMBRIT METRO

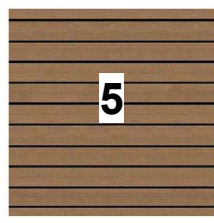

PRODEMA PANELING



CURTAIN WALL



STRUCTURAL EXPOSED STUDS